


Lateral section 1-1

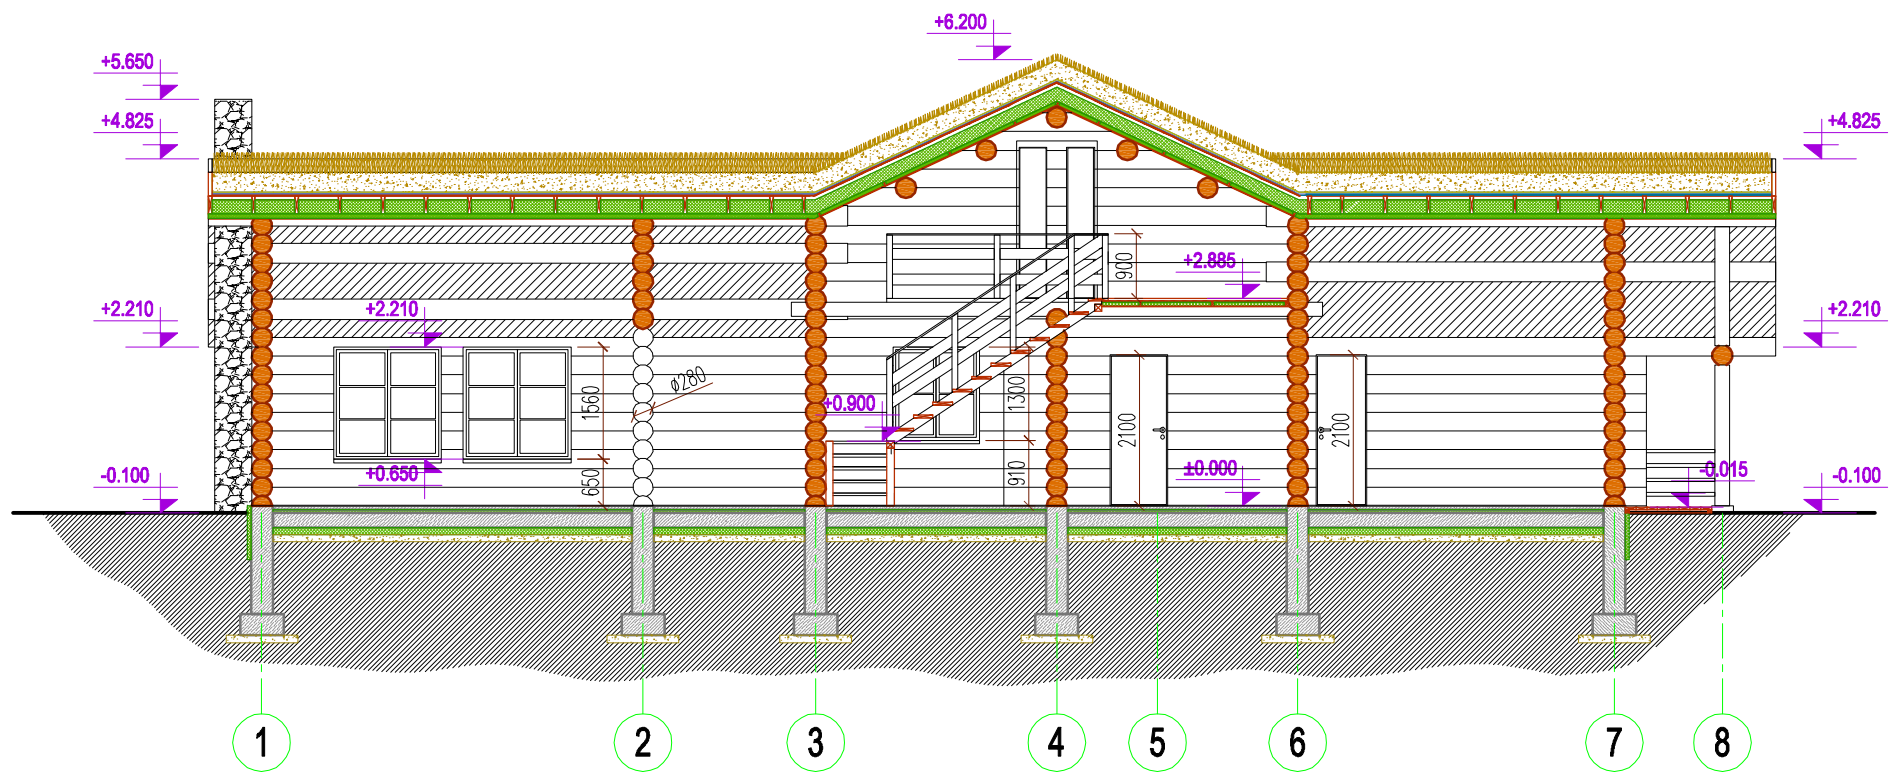

Total cubage of logs	95,05m ³
Total cubage of floor logs	1,85m ³